

ONE EAST PLEASANT



Modern Living, Downtown.



ONE EA
PLEASA

EXIT

ONE EAST PLEASANT



One East Pleasant is just as original and innovative as its residents. As one of the newest apartment buildings in the heart of Downtown Amherst, it offers 14 different floor plans and plenty of amenities. With high ceilings and huge windows in every apartment, available furniture and parking options, One East Pleasant will really make you love where you live.

One East Pleasant is conveniently located near great places to eat and drink, do your shopping, meet friends, and of course get to work on time. Historic Kendrick Park across the street is full of gorgeous, mature trees, and is a great place to walk your dog, have a picnic or just relax.



Pet Friendly



Energy LEED Gold Certified



Available Fully-Furnished
ARTICLE.



Parking Available

ONE EAST PLEASANT



24/7 Fitness Center



1,000 mbps Fiber-Optic Internet



Laundry in Every Apartment



UMASS

15 Minute Walking Distance

Kendrick Park



Downtown Amherst

- 38 Restaurants
- 20 Shops
- 9 Salons & Barbers
- 6 Arts & Entertainment



ONE EAST PLEASANT

Town Common



AMHERST COLLEGE

STUDIO FLOOR PLANS

*Furniture is only for reference and is subject to change.
Other floor plans available. Not to scale.*



A5 497 Sq. Ft



A4 524 Sq. Ft



A1 398-428 Sq. Ft

ONE BEDROOM FLOOR PLANS

*Furniture is only for reference and is subject to change.
Other floor plans available. Not to scale.*



B1 598-642 Sq. Ft



B7 560 Sq. Ft



B6 576 Sq. Ft

TWO BEDROOM FLOOR PLANS

*Furniture is only for reference and is subject to change.
Other floor plans available. Not to scale.*




C2 881 Sq. Ft



C1 968 Sq. Ft

ONE EAST PLEASANT

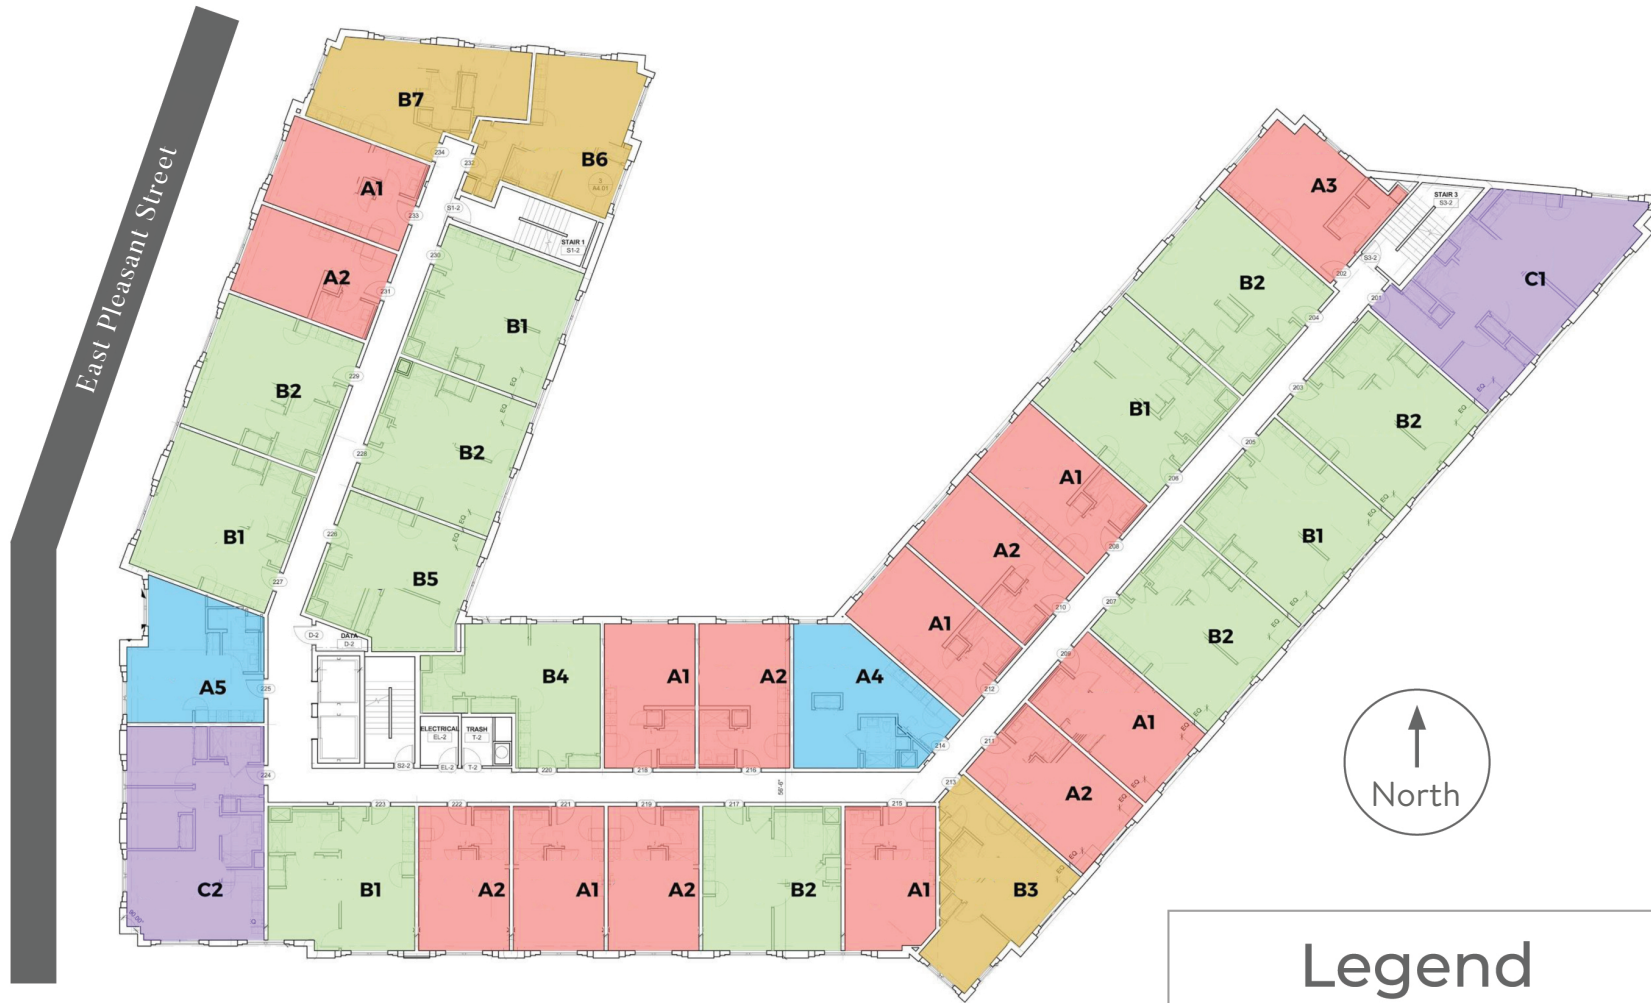

Building Layout

Legend

Studio

Studio - Premium

One Bedroom

One Bedroom - Premium

Two bedroom





ONE EAST PLEASANT

Modern Living, Downtown.

413-992-2000 | OneEastPleasant.com